


CONFIDENTIAL: THE PLANS AND DESIGNS OF THE "FESTIVAL" ARE SOLE PROPERTY OF AEG LIVE (HEREINAFTER CALLED "MARYMOOR") AND MAY NOT BE REPRODUCED, CHANGED OR USED BY ANYONE, IN PART OR WHOLE, WITHOUT THE WRITTEN PERMISSION FROM A COMPANY OFFICER OF MARYMOOR. ANY DESIRED DEVIATIONS TO THIS PLAN MUST BE APPROVED VIA WRITING OR EMAIL BY MARYMOOR BEFORE SUCH CHANGES ARE MADE.

SITE PLAN X: DATE:

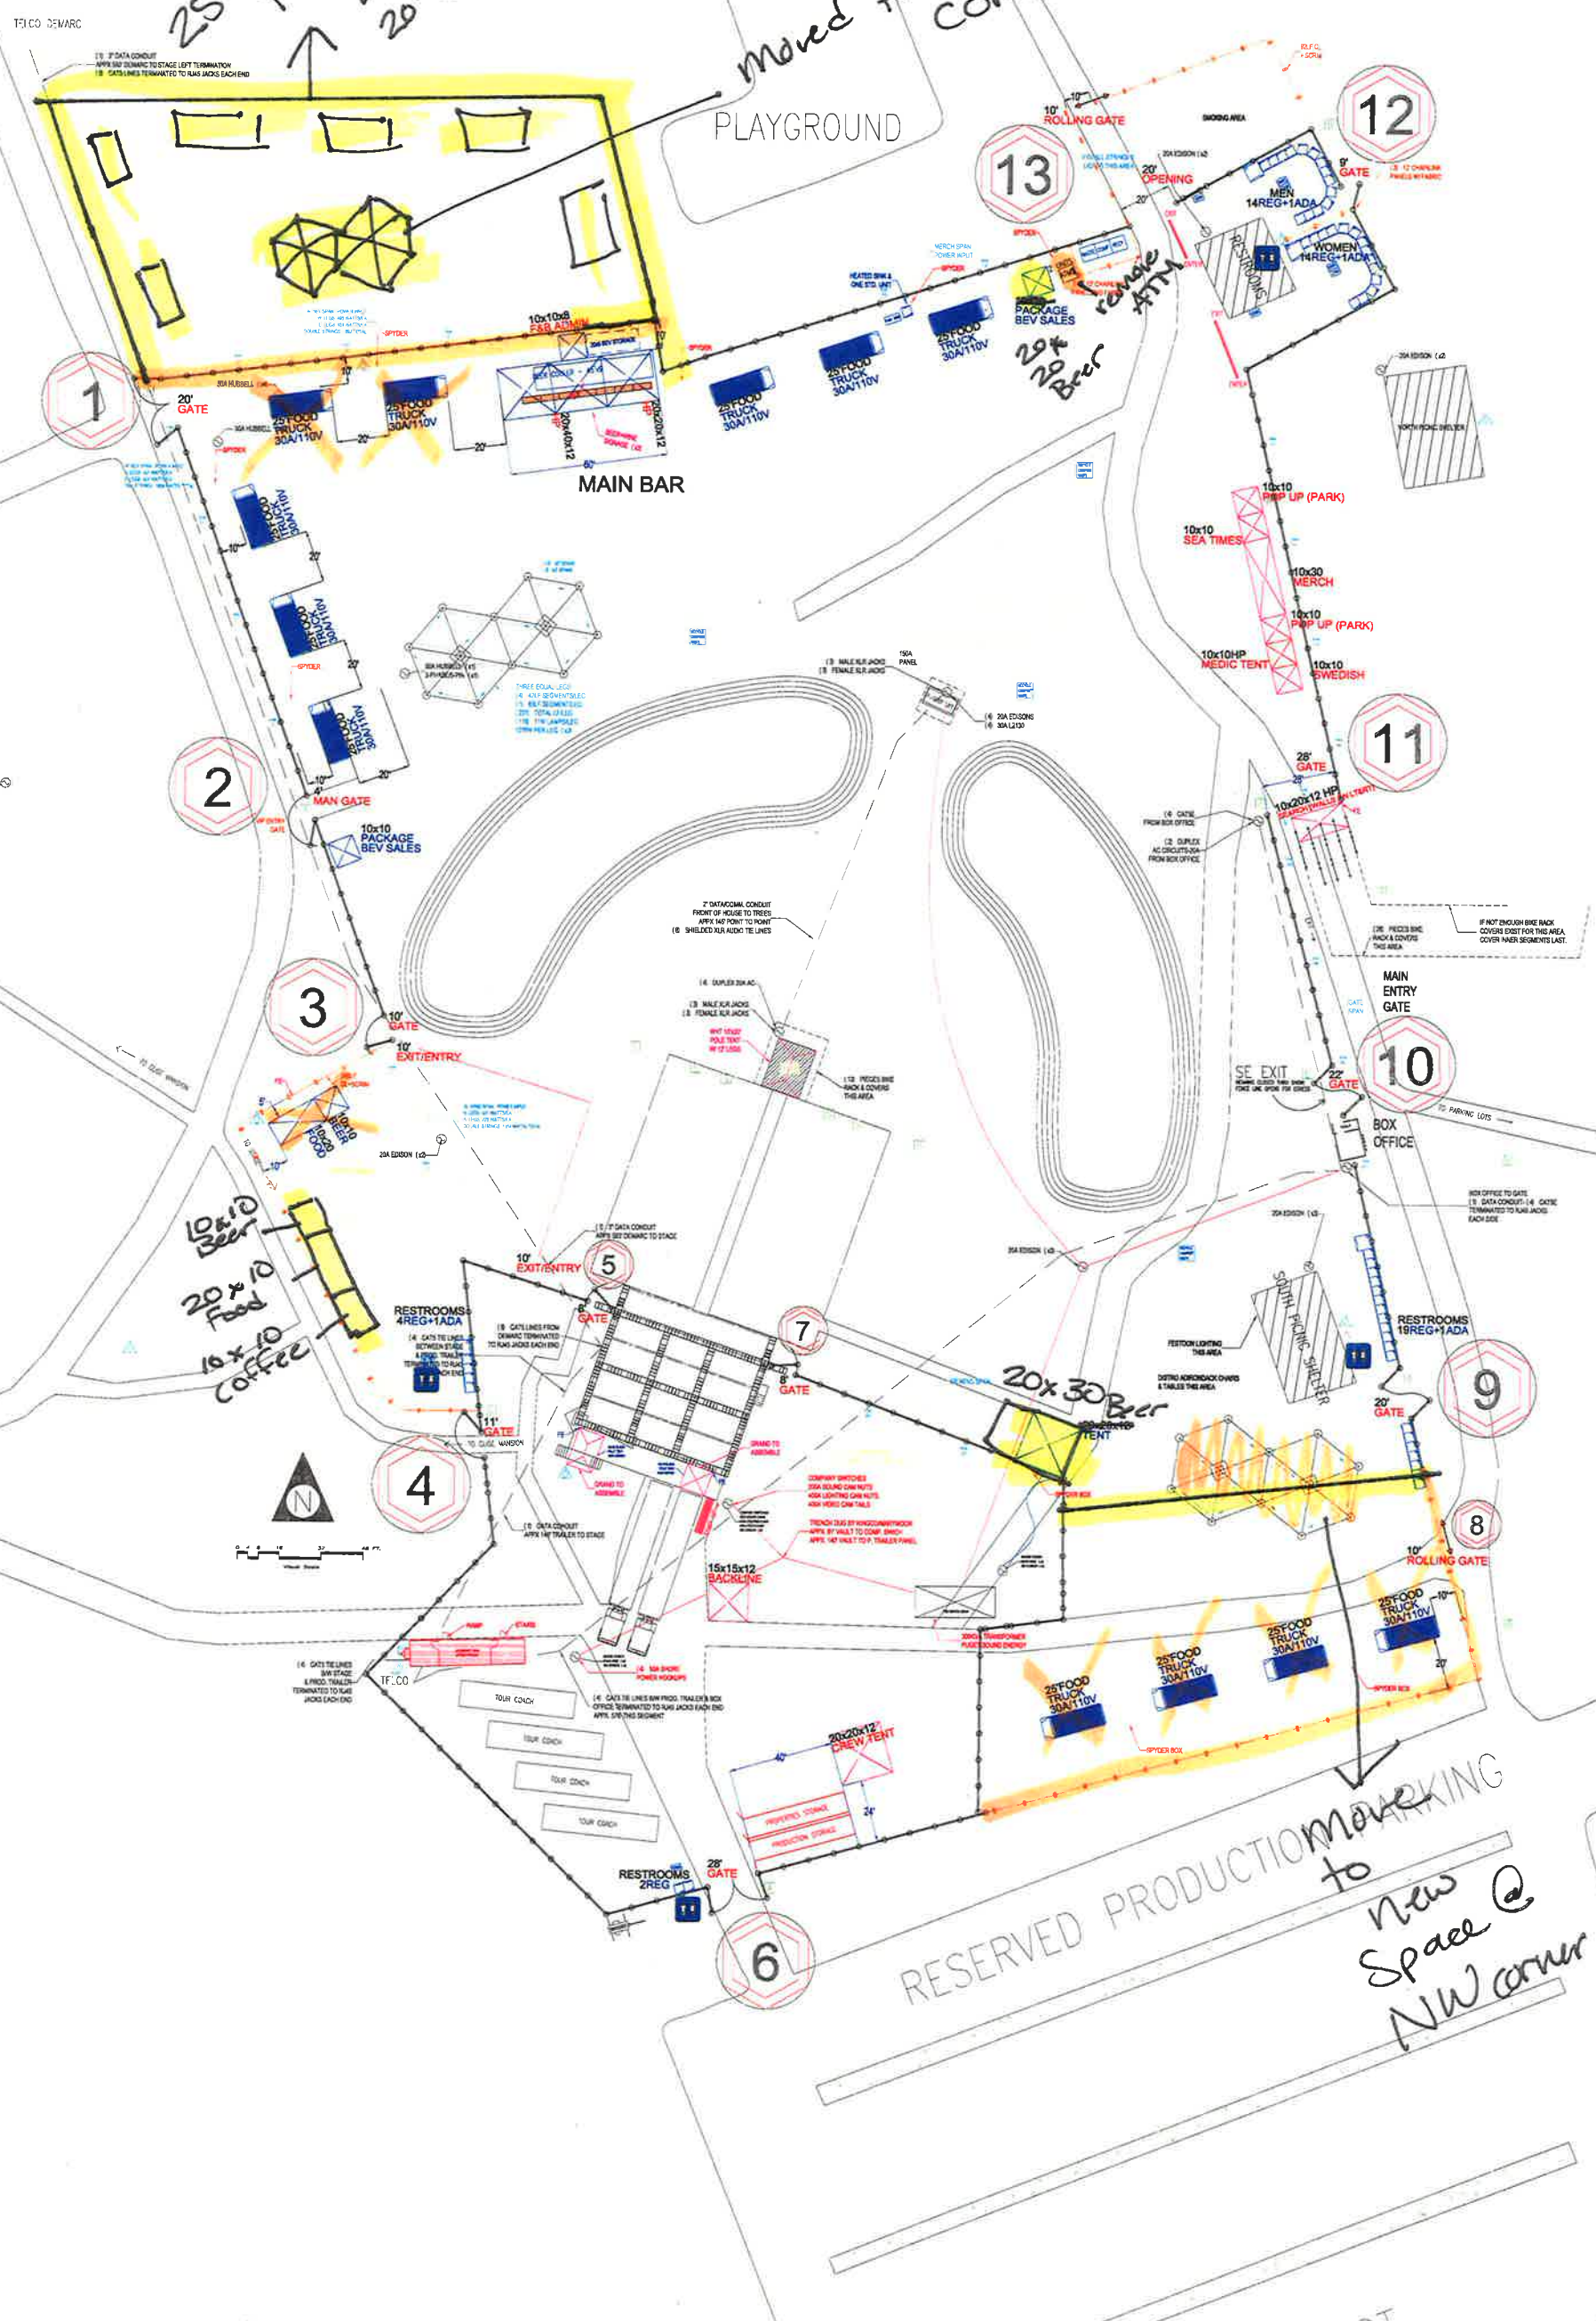

25' food trucks  
10' off fence  
20' Between each truck

Moved from SE corner

RESERVED PRODUCTION MARKING to New Space @ NW corner

LOCATION: 6046 WEST LAKE SAMMAMISH PKWY NE, REDMOND, WA 98052  
PHONE: (206) 477-7275  
CONTACT: SHANE BERRY: 206-681-7574  
AEG LIVE - PACIFIC NORTHWEST OFFICE  
216 1ST AVENUE S. SUITE 320  
SEATTLE, WA 98104

# MARYMOOR PARK CONCERT SERIES

PROJECT INFO		SITE PLAN SCALE	
DATE:	5-20-16		
SCALE:	1/64"=1'-0"		
DB:	BTEC		

APPROVED BY: \_\_\_\_\_  
DATE: \_\_\_\_\_